


KLET

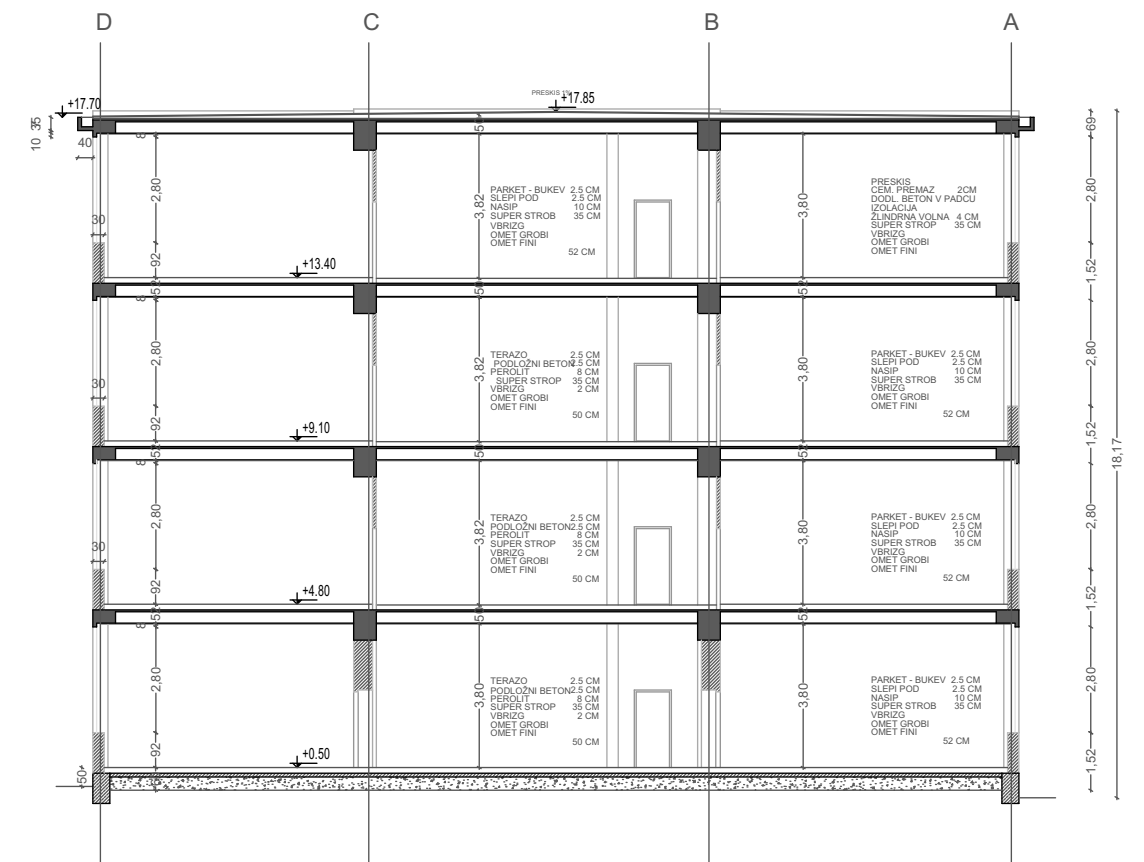


PREREZ B-B

obstoječe stanje  
merilo 1:200

iz arhiva OŠ RIHARDA JAKOPIČA



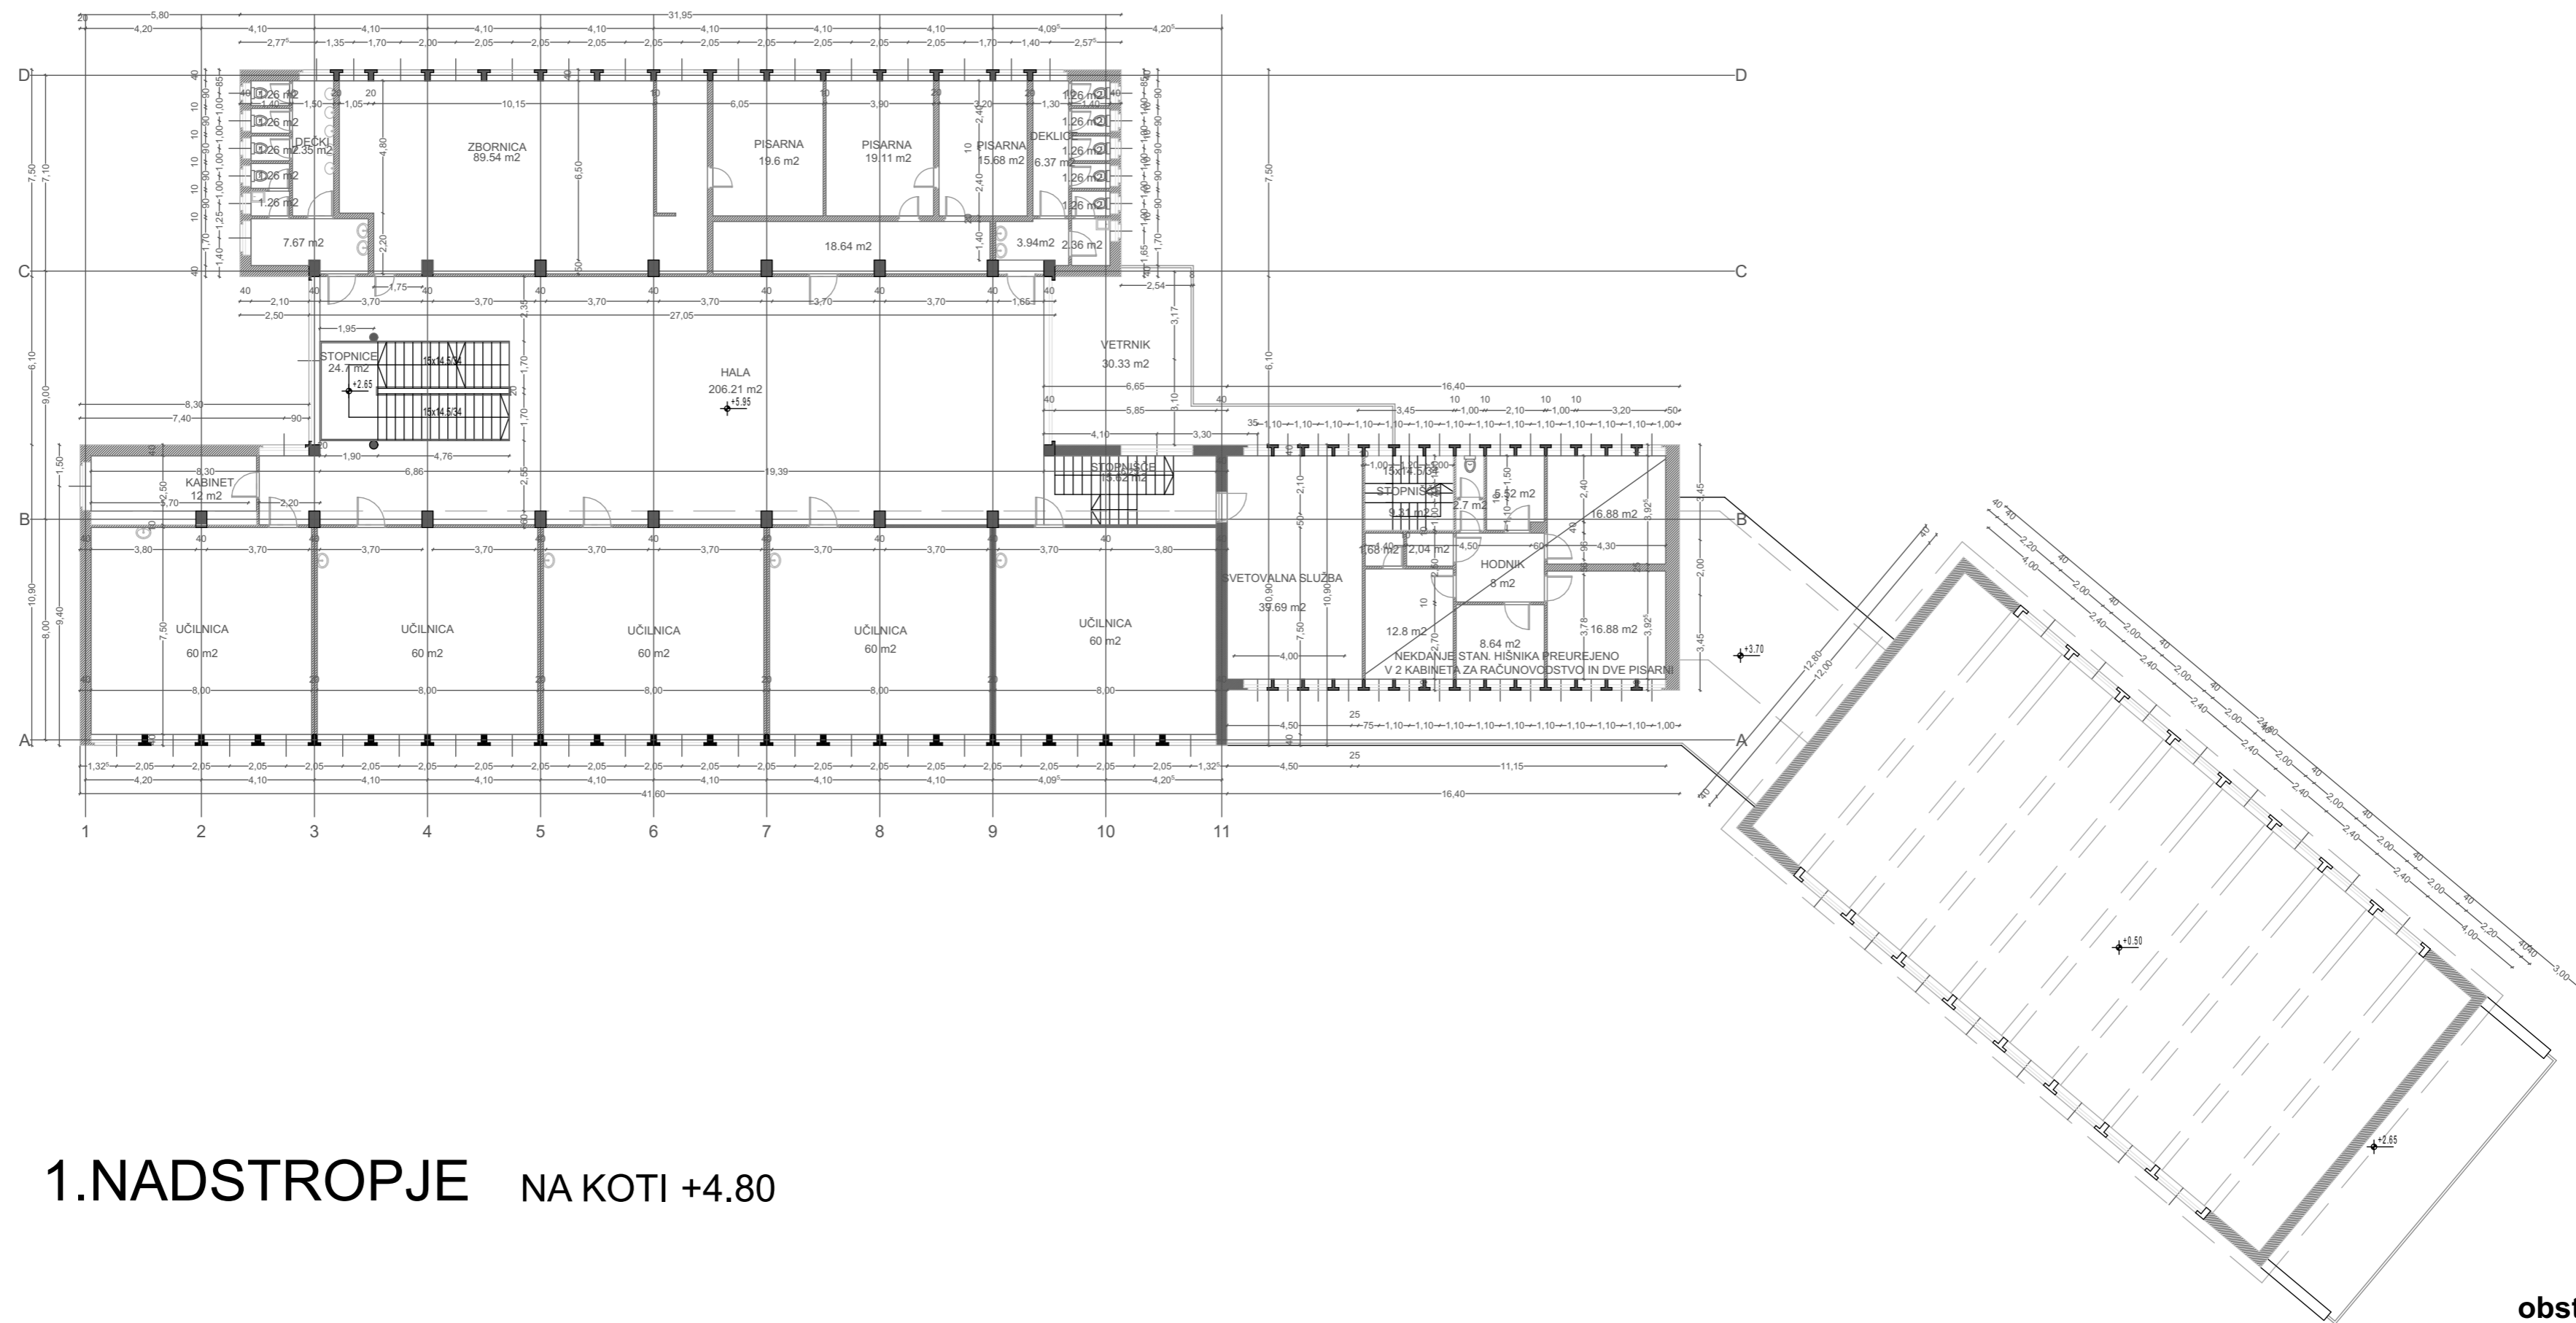


**1. NADSTROPJE** NA KOTI +4.80

**obstoječe stanje**  
merilo 1:200

iz arhiva OŠ RIHARDA JAKOPIČA



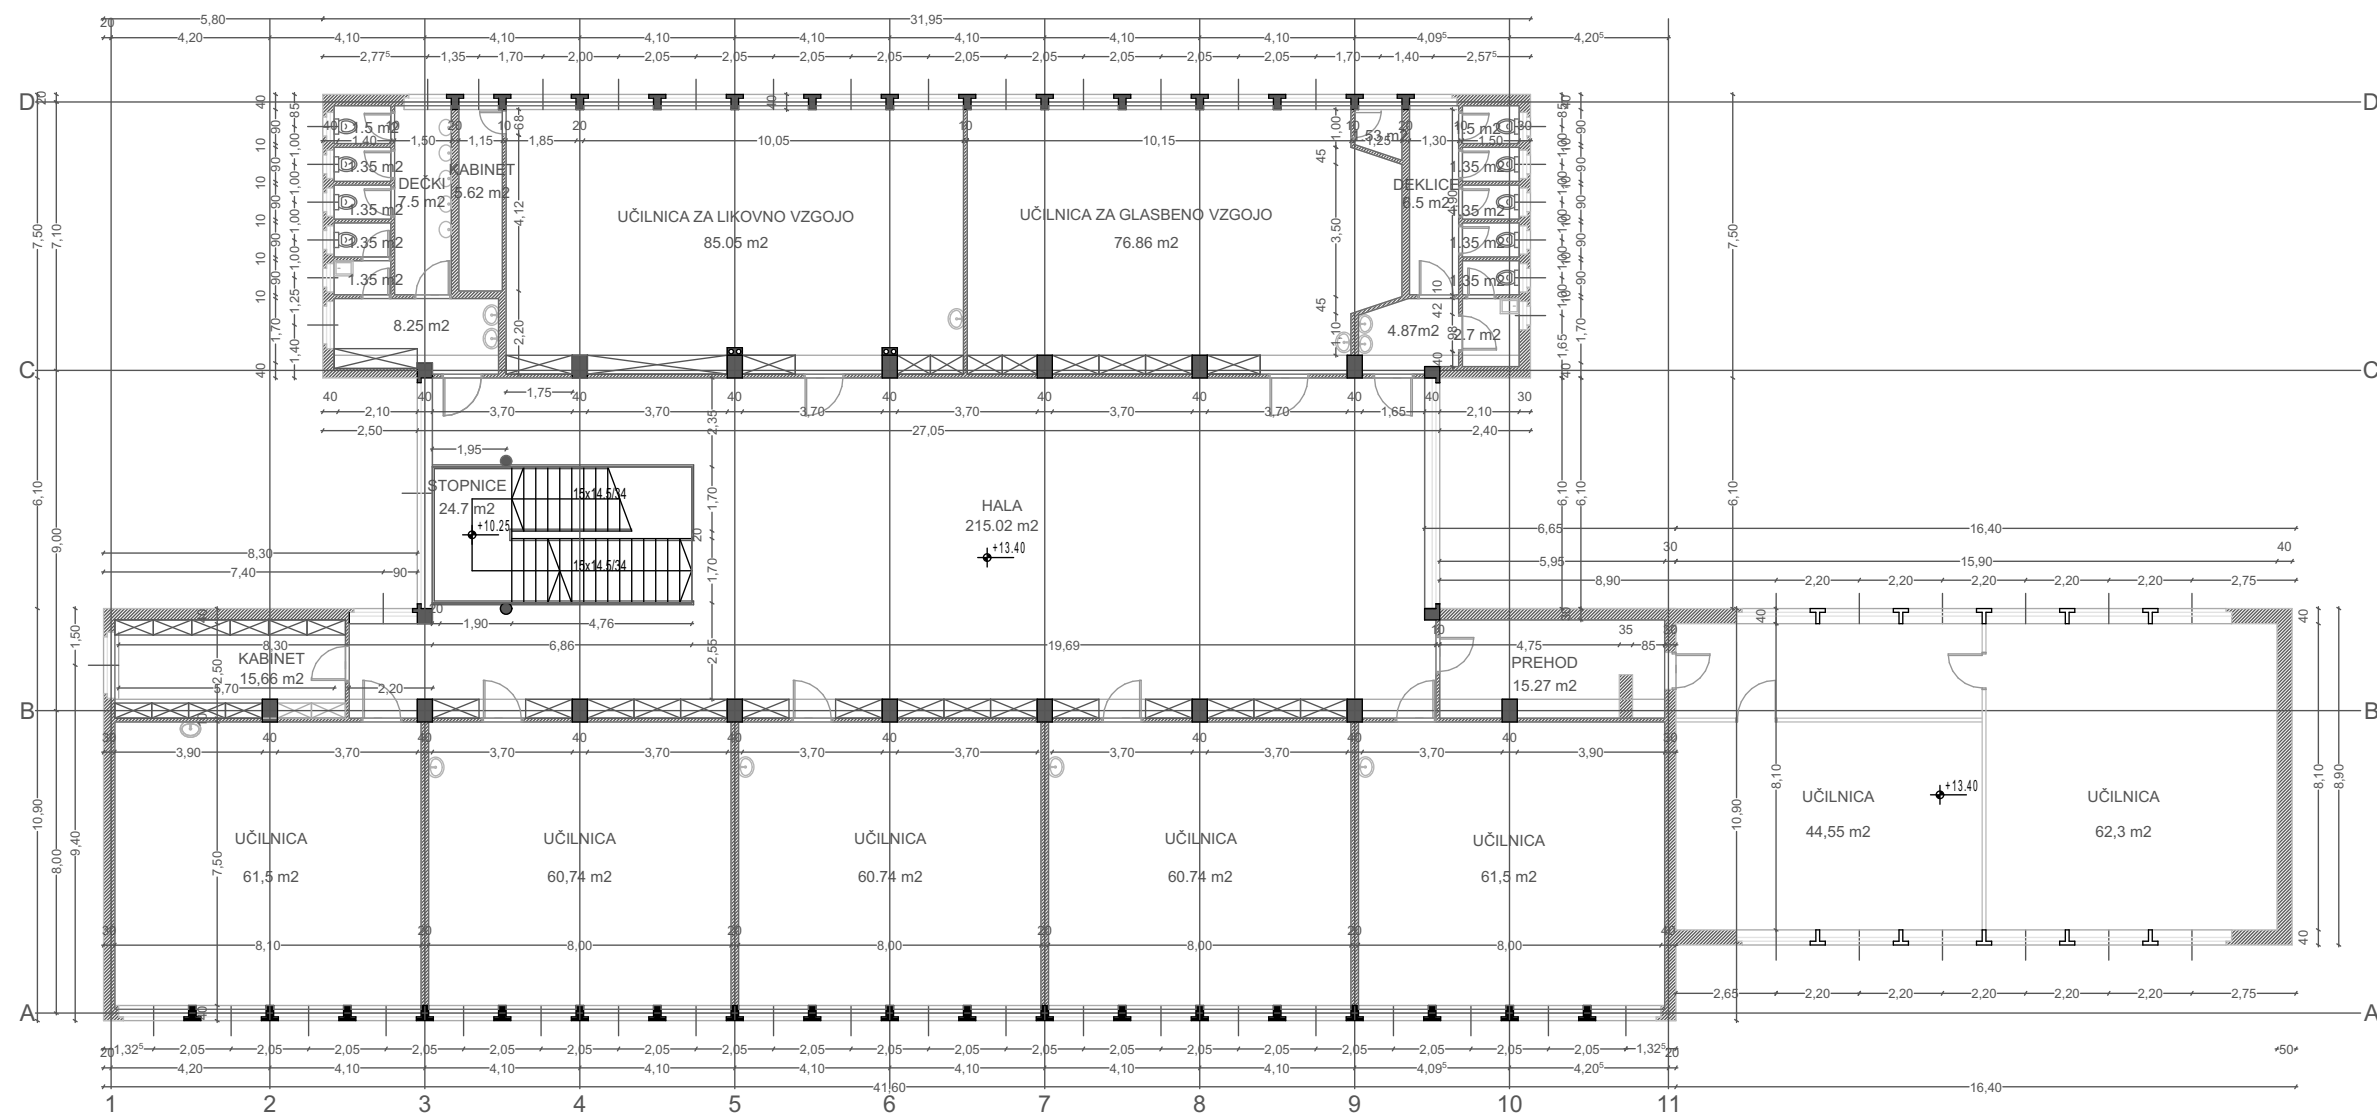

### 3.NADSTROPJE NA KOTI +13.40

**obstoječe stanje**  
merilo 1:200

iz arhiva OŠ RIHARDA JAKOPIČA